


232 N. Carpenter
 Chicago, IL 60607
 P. 312.226.4488
 F. 312.226.4499
 www.npaarchitecture.com

hartshorne + plunkard
 architecture

2000 N. Milwaukee Ave.
 Chicago, IL

Armitage / Milwaukee

PROJECT	SCALE	DRAWING	ASK#
	1/16" = 1'-0"		
DATE	01-15-07	OPTION 1	

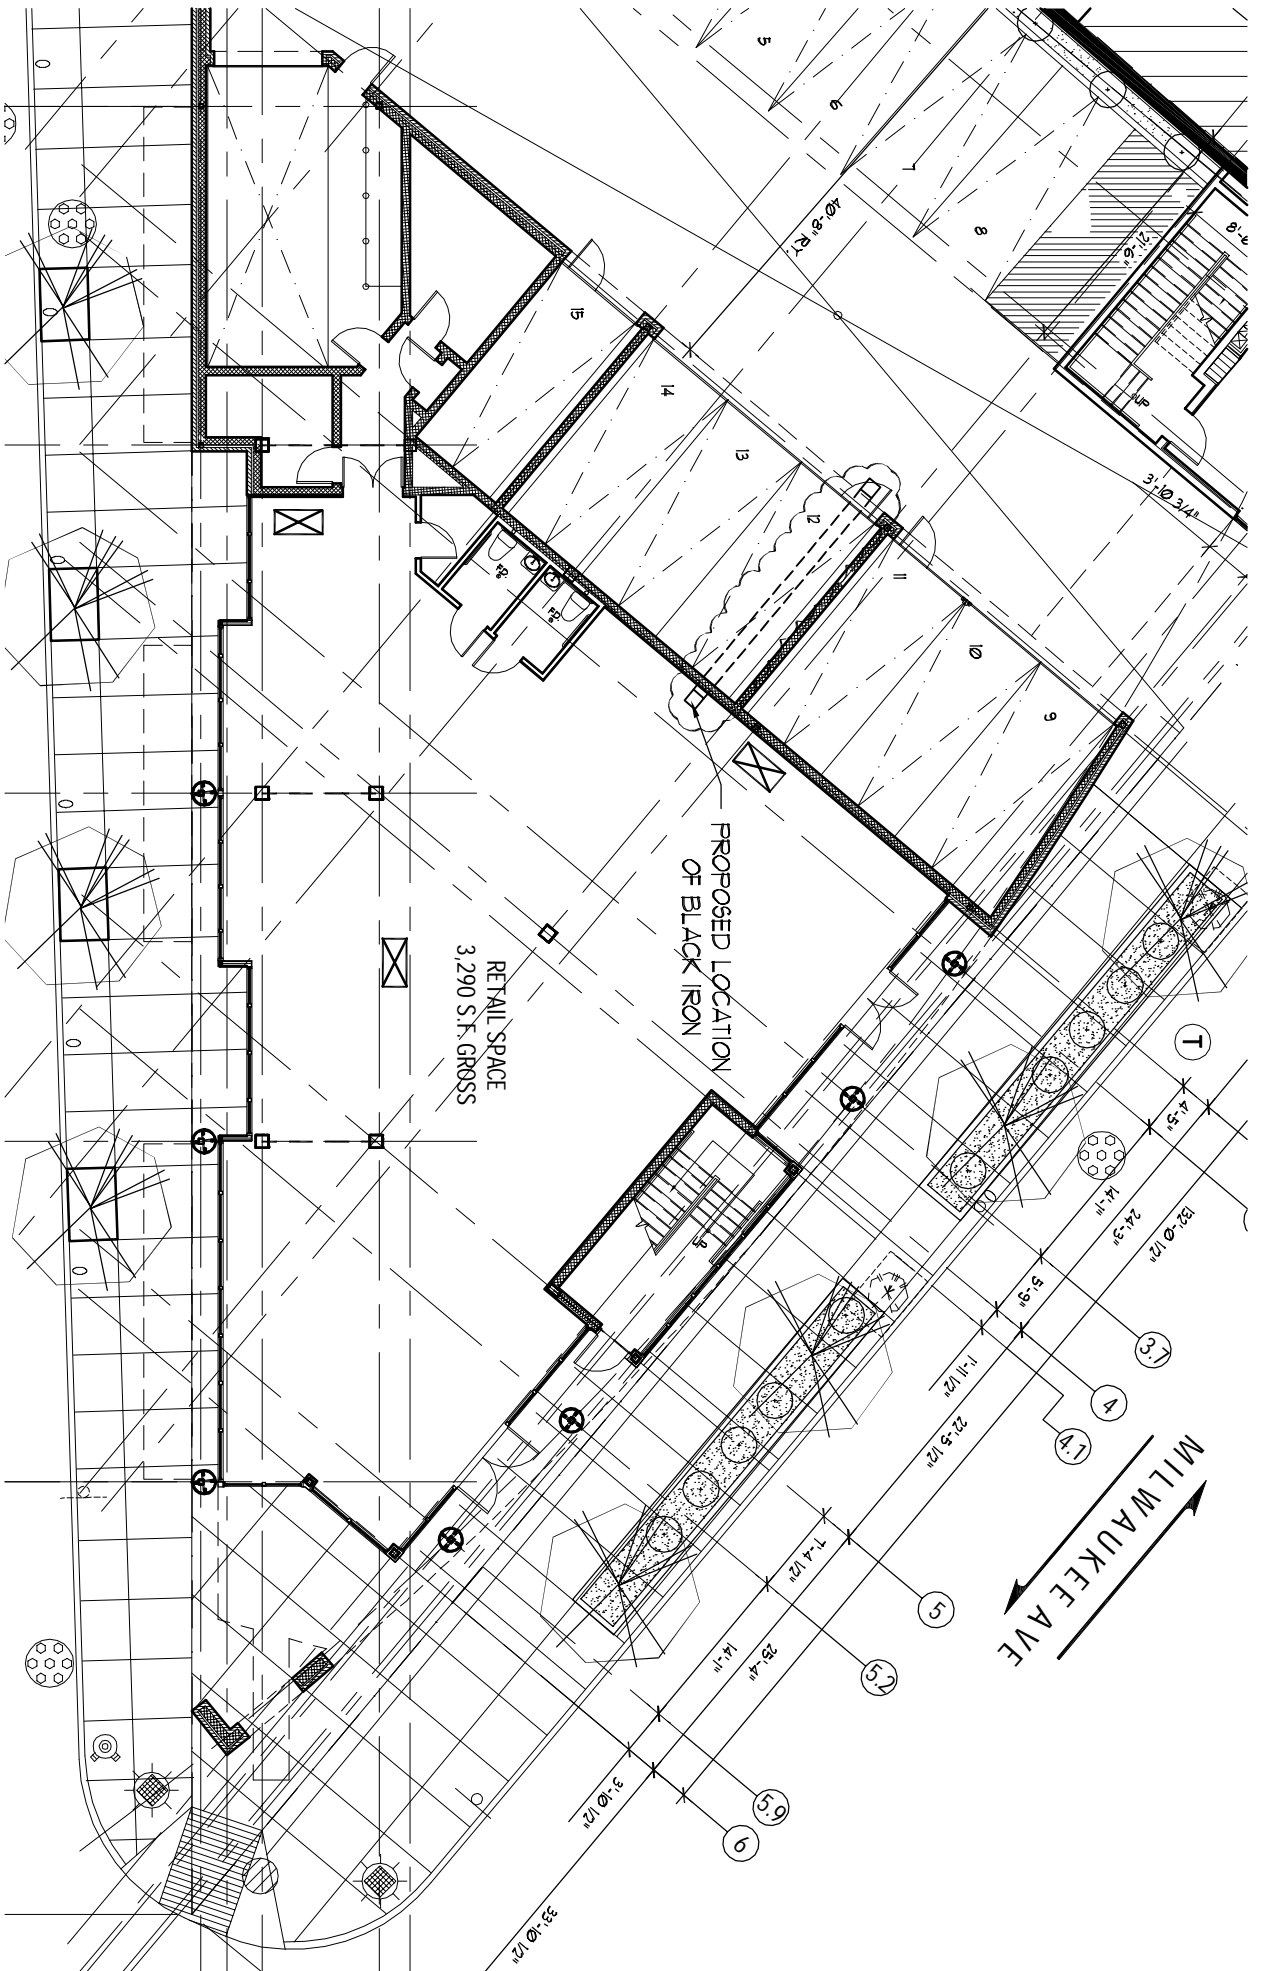

232 n. carpenter
chicago, il 60607
p. 312.226.4488
f. 312.226.4499
www.npaarchitecture.com

hartshorne + plunkard
architecture

2000 N. Milwaukee Ave.
Chicago, IL

Armitage / Milwaukee

PROJECT	SCALE	DRAWING	ASK#
	1/16" = 1'-0"		
DATE	01-15-07	BLACK IRON	